

**LEGEND:**

- ◆ A ZONE WELL
- ◆ B AQUIFER WELL
- ◆ C AQUIFER WELL
- ◆ D AQUIFER WELL
- ◆ E AQUIFER WELL
- ◆ F AQUIFER WELL
- ◆ BENCH MARK
- ◆ INTERCEPTOR WELL
- ◆ NEW WELL INSTALLATION

**CLOSURE AND POST CLOSURE  
GROUNDWATER MONITORING  
FOR THE A, B, AND C BASINS**

- \* BACKGROUND WELL
- ▽ SEMIANNUAL IND1
- ▽ TRIENNIAL PP1

**CHAMBERS WORKS FACILITY  
PERIMETER MONITORING PROGRAM (PMP)**

- ▲ BIENNIAL PP1
- ANNUAL IND1

**C LANDFILL CORRECTIVE ACTION  
GROUNDWATER MONITORING PROGRAM**

- \* BACKGROUND WELL
- ▽ SEMIANNUAL C LANDFILL  
TARGET COMPOUNDS

**C LANDFILL DETECTION  
MONITORING PROGRAM**


- ▽ SEMIANNUAL C LANDFILL TARGET COMPOUNDS

**RCRA POST CLOSURE MONITORING**

- ▽ RCRA UNIT COMPOUNDS

**PFOA MONITORING PROGRAM**

- ★ SEMIANNUAL SAMPLING

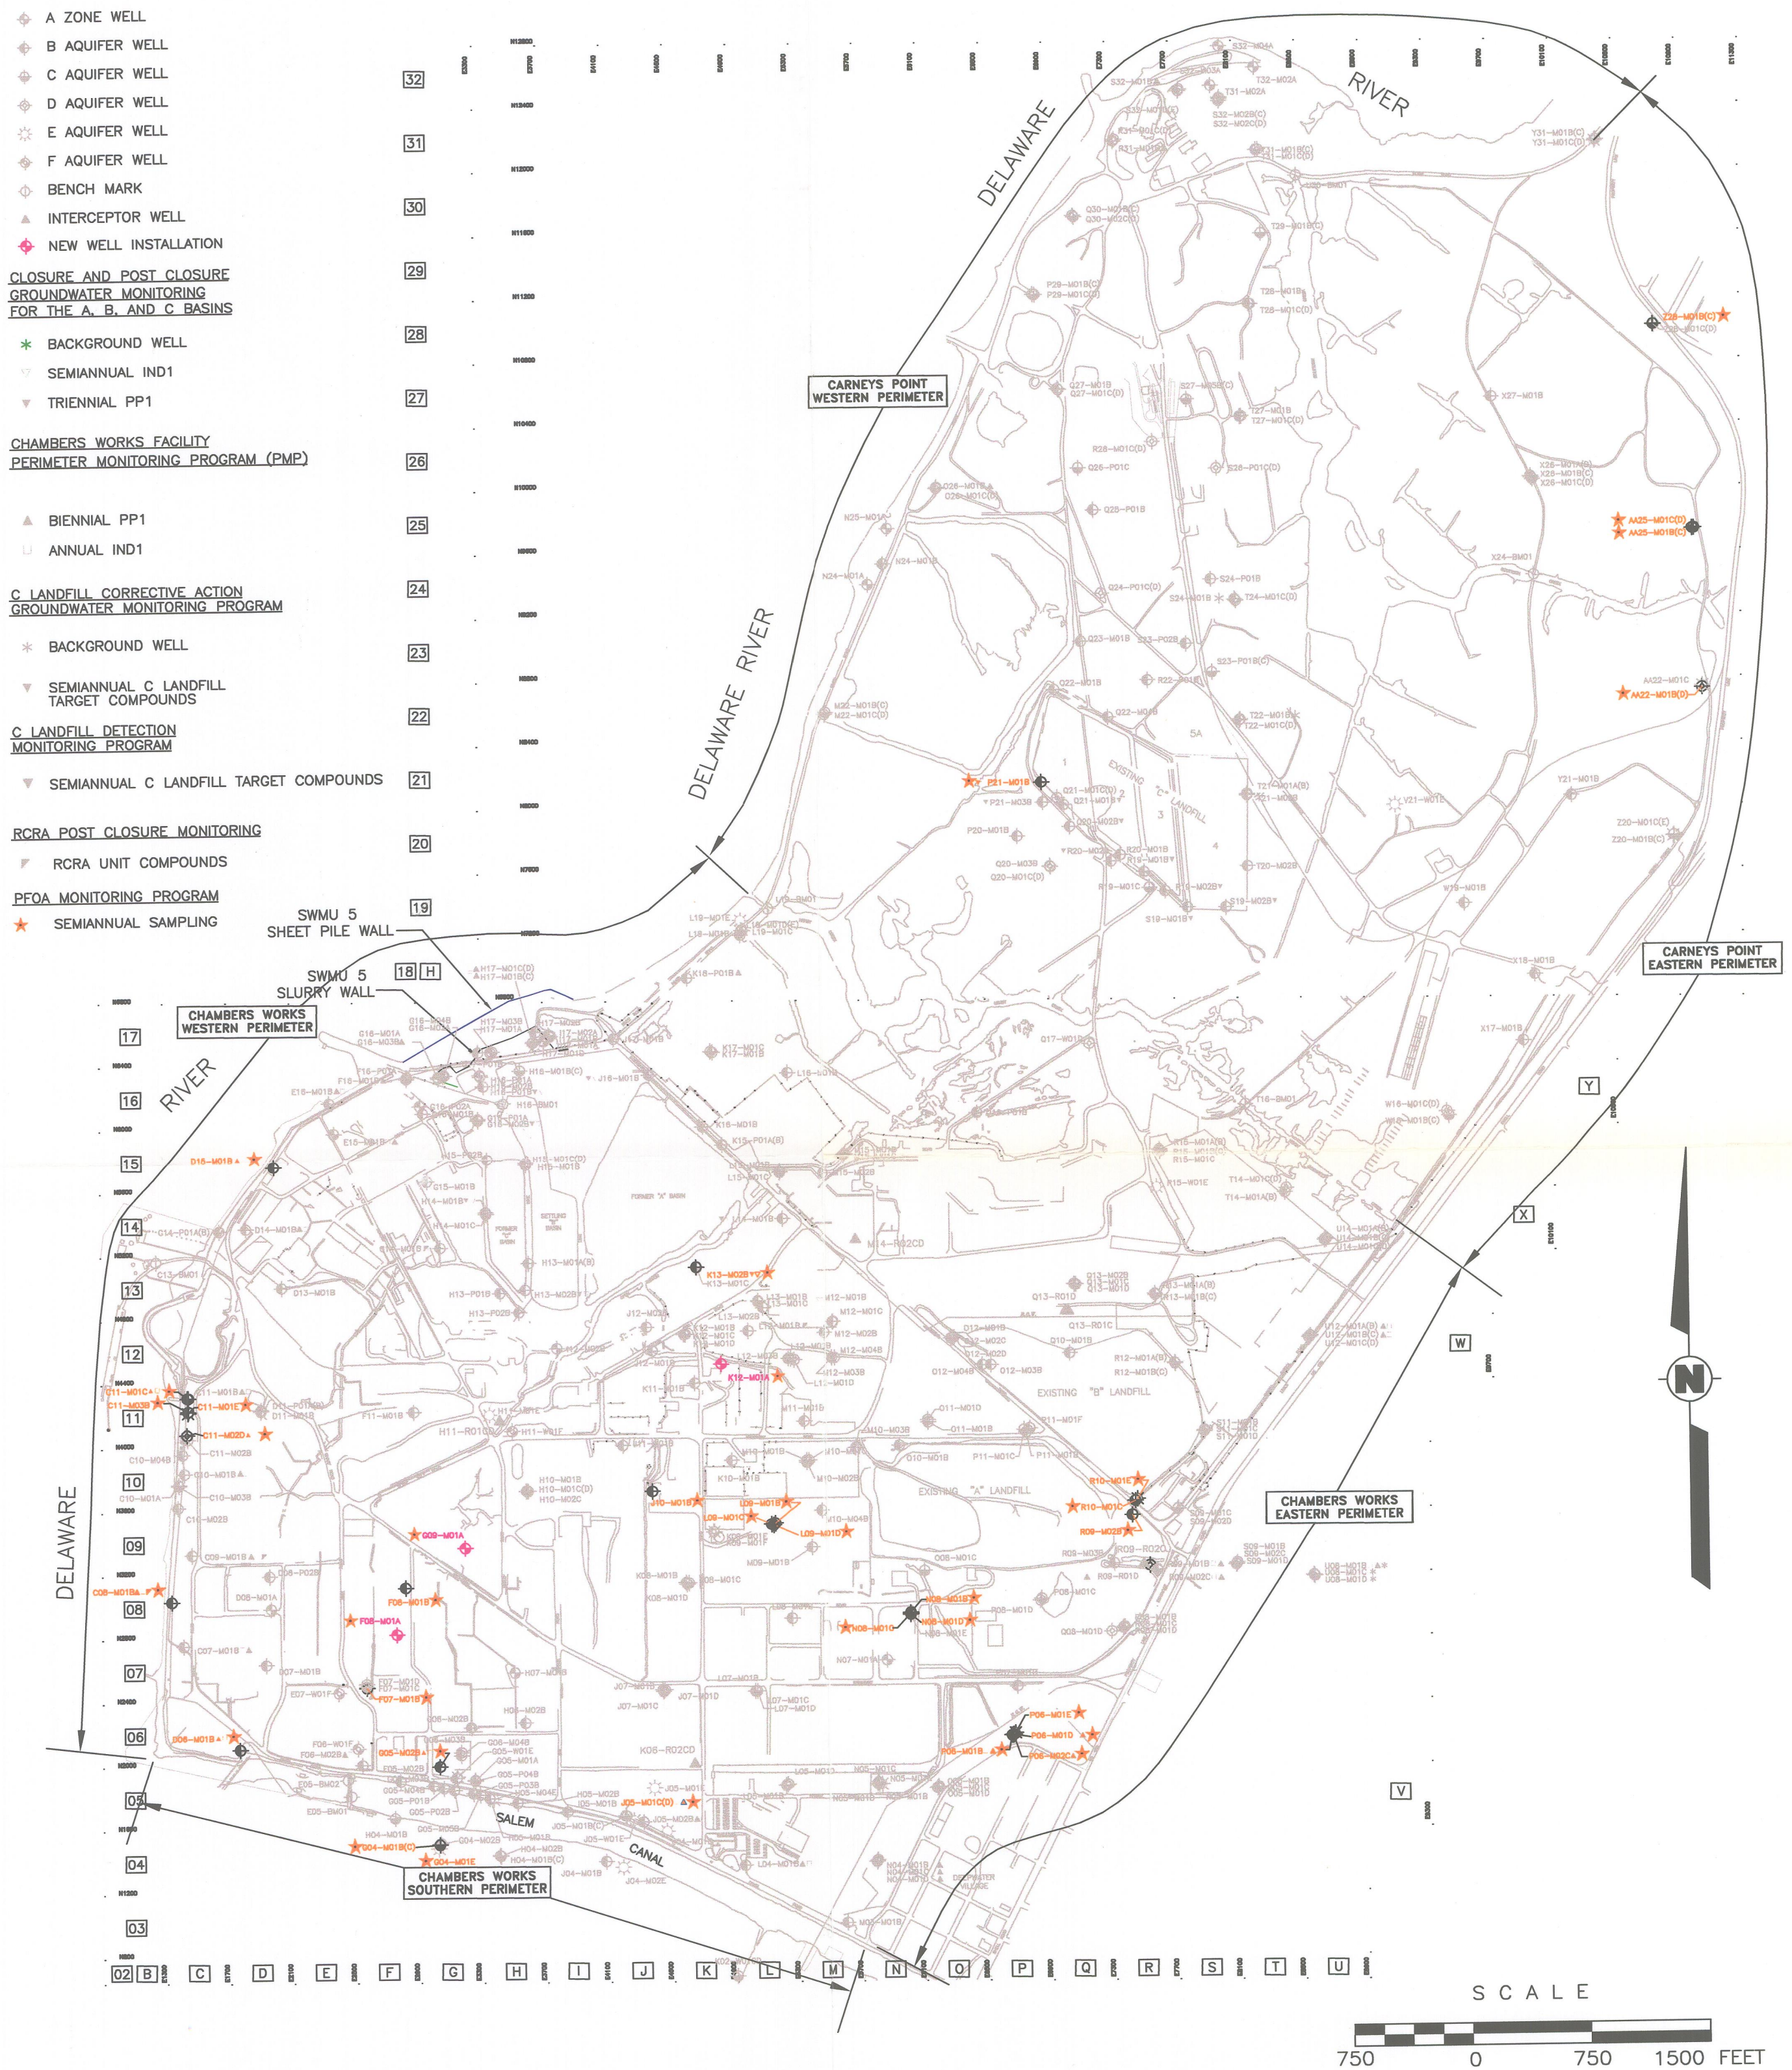

**DUPONT**  
Corporate Remediation Group  
*An Alliance between  
DuPont and URS Diamond*  
Barley Mill Plaza, Building 19  
Wilmington, Delaware 19805

**TITLE:**

Revised PFOA Groundwater Sampling Plan Map  
Site Investigation Report Addendum For PFOA  
DuPont Chambers Works  
Deepwater, New Jersey

DESIGNED T.P. McGEE	DRAWN D.H. ENGLISH	DRAWING No. <b>FIG. 4</b>
CHECKED B.A. BOETTLER	APPROVED	FIGURE No. <b>4</b>
DATE 05/25/2007	REVISION No.	